

OAKLAND COUNTY CONDOMINIUM
SUBDIVISION PLAN NO. 1664
EXHIBIT "B" TO THE MASTER DEED OF
Trillium Village of Clarkston
INDEPENDENCE TOWNSHIP, OAKLAND COUNTY, MICHIGAN

ENGINEER AND SURVEYOR
5852 SOUTH MAIN STREET
CLARKSTON, MICHIGAN 48346
PH: 248-625-3251

PROPERTY DESCRIPTION
A PART OF THE SOUTHEAST 1/4 OF SECTION 29 T.4N. R.9 E. INDEPENDENCE TOWNSHIP,
OAKLAND COUNTY, MICHIGAN, BEGINNING AT A POINT DISTANT S 89°19'00" E 420.01
FEET AND S 00°05'00" W 111.50 FEET FROM THE CENTER OF SECTION, TH N 89°56'00" W
911.02 FEET, TH S 00°23'00" W 1495.41 FEET, TH S 89°49'50" W 280.85 FEET, TH N 89°56'00" W
338.45 FEET, TH N 89°52'00" W 75.40 FEET, TH N 39°35'00" W 418.70 FEET, TH N 39°35'00" W
1008 FEET, TH N 89°52'00" W 302.98 FEET, TH N 00°05'00" E 621.50 FEET, TO THE POINT OF
BEGINNING, CONTAINING 24.616 ACRES, SUBJECT TO ANY EASEMENTS OR
RESTRICTIONS OF RECORD, IF ANY.

ATTENTION: REGISTER OF DEEDS
THE CONDOMINIUM SUBDIVISION PLAN NUMBER MUST BE
ASSIGNED IN CONSECUTIVE SEQUENCE. WHEN A PARCEL
HAS BEEN ASSIGNED TO THIS PROJECT, IT MUST BE
PROPERLY SHOWN ON THE TITLE AND THE SURVEYORS
CERTIFICATE SHEET 2


DEVELOPER
BURKE, L.L.C.
5852 SOUTH MAIN STREET
CLARKSTON, MICHIGAN 48346
(248) 625-3251
ATTN: JAMES SCHARL

SHEET INDEX

- 1. COVER SHEET
- 2. SITE PLAN (UNITS 55-133)
- 3. SITE PLAN (UNITS 1-54)
- 4. SITE PLAN (UNITS 55-110)
- 5. UTILITY PLAN (UNITS 1-54)
- 6. UTILITY PLAN (UNITS 55-110)
- 7. PERIMETER PLAN (BUILDING 1)
- 8. PERIMETER PLAN (BUILDING 2)
- 9. PERIMETER PLAN (BUILDING 3)
- 10. PERIMETER PLAN (BUILDING 4)
- 11. PERIMETER PLAN (BUILDING 5)
- 12. PERIMETER PLAN (BUILDING 6)
- 13. PERIMETER PLAN (BUILDING 7)
- 14. PERIMETER PLAN (BUILDING 8)
- 15. PERIMETER PLAN (BUILDING 9)
- 16. PERIMETER PLAN (BUILDING 10)
- 17. PERIMETER PLAN (BUILDING 11)
- 18. PERIMETER PLAN (BUILDING 12)
- 19. PERIMETER PLAN (BUILDING 13)
- 20. PERIMETER PLAN (BUILDING 14)
- 21. PERIMETER PLAN (BUILDING 15)
- 22. PERIMETER PLAN (BUILDING 16)
- 23. PERIMETER PLAN (BUILDING 17)
- 24. PERIMETER PLAN (BUILDING 18)

PROPOSED 9-9-04


James Scharl
SHEET NO. 1

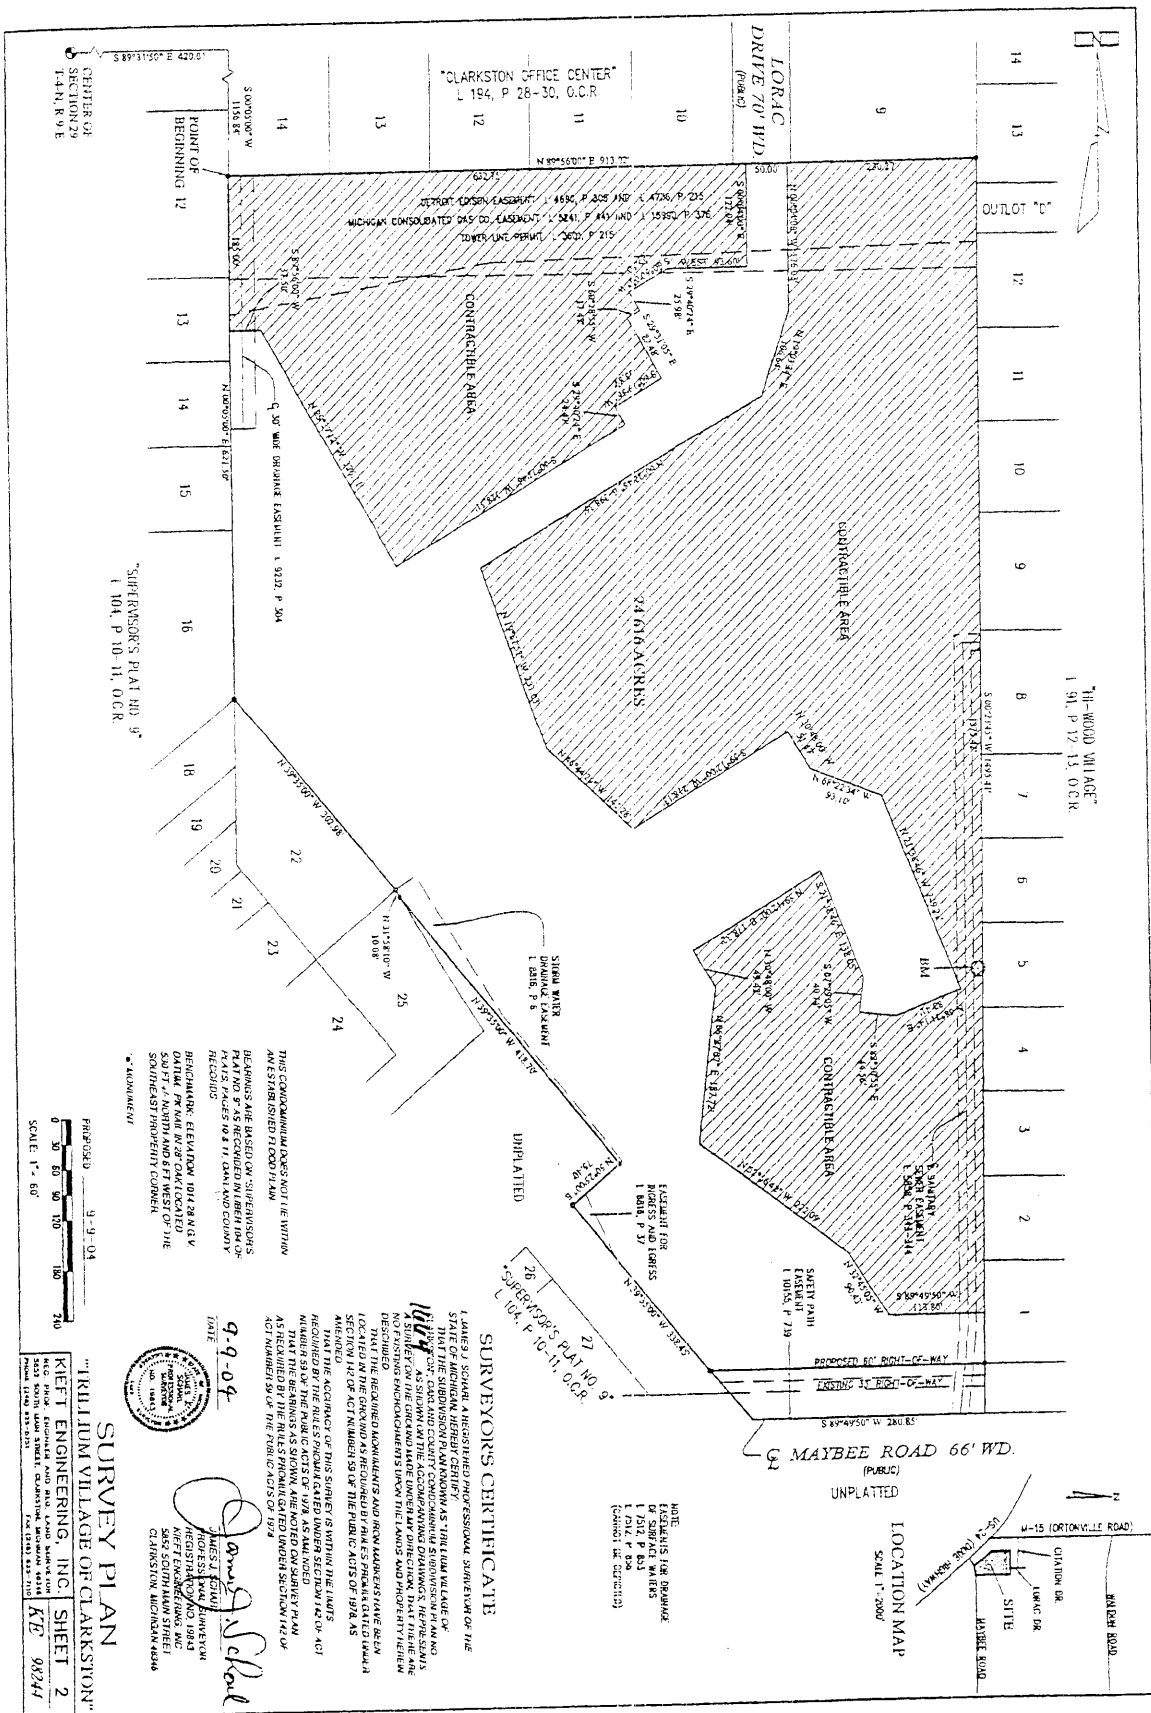

1




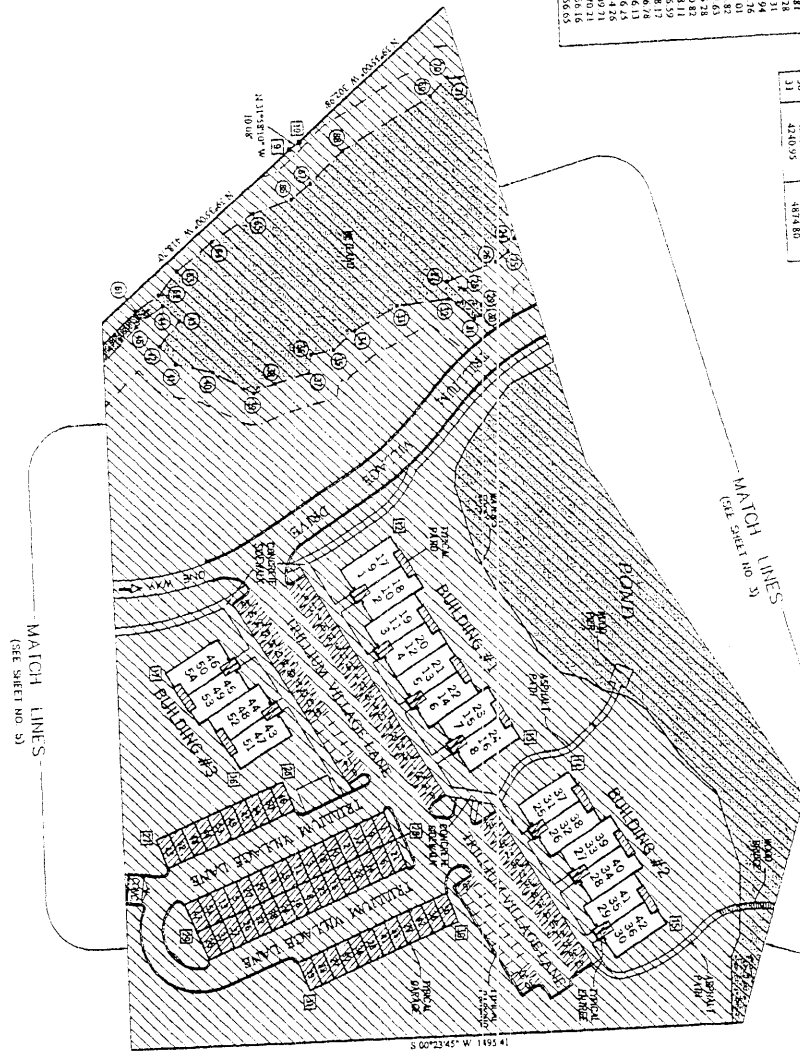

PROPOSED 9-9-04
SCALE 1" = 40'


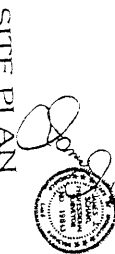









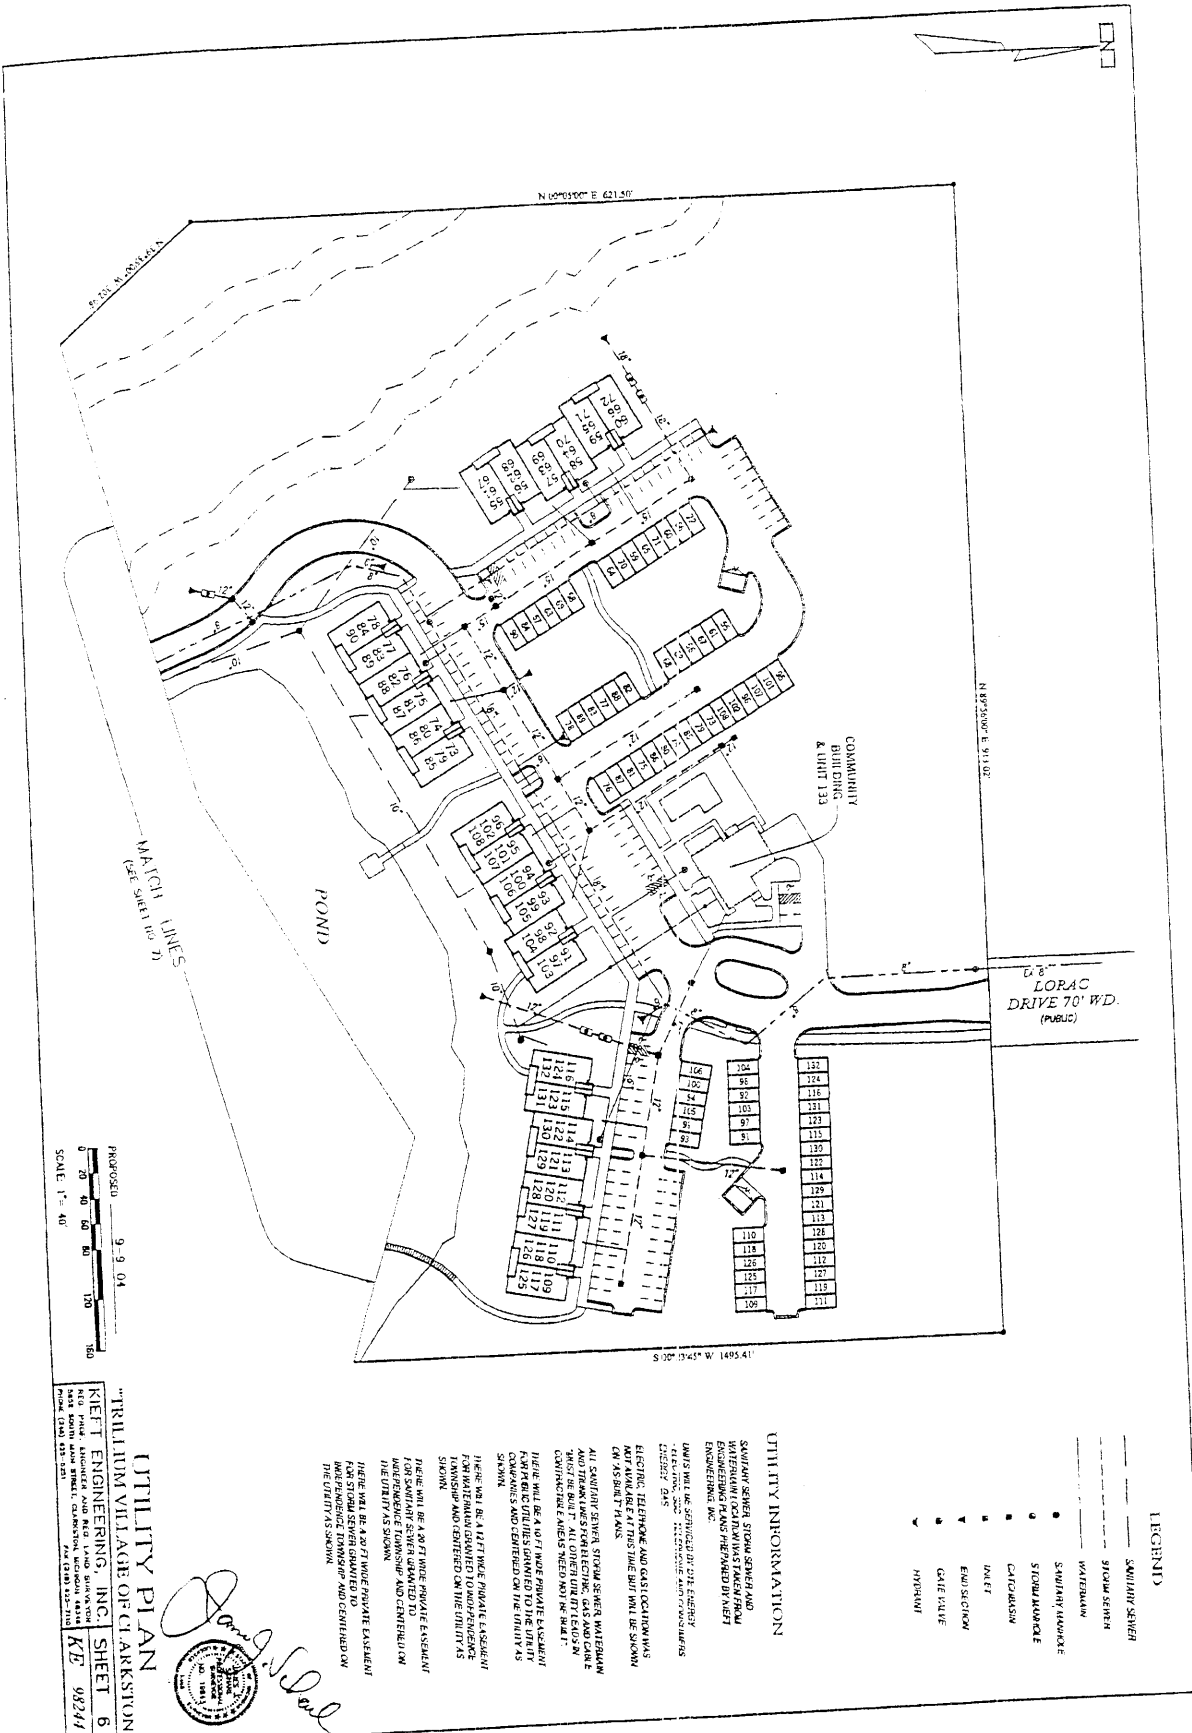

UTILITY INFORMATION

WATERMAIN LOCATION WAS TAKEN FROM
ENGINEERING PLANS PREPARED BY NIEFT
ENGINEERING, INC.

UNITS WILL BE SERVICED BY DIE ENERGY
- ELEVATORS AND
ENERGY GAS

ELECTRIC, TELEPHONE AND GAS LOCATION NOT AVAILABLE AT THIS TIME BUT WILL BE SOON AS BUILT PLANS.

ALL SANITARY SEWER, STORM SEWER, WA-
TER AND TRUNK LINES FOR ELECTRIC, GAS AND
TELEPHONE MUST BE BUILT. ALL OTHER UTILITIES
CONTRACTOR EASEMENTS NEED NOT BE MADE


THERE WILL BE A 12 FT WIDE PRIVATE EASE-
MENT FOR WATERMAIN GRANTED TO ADJACENT
PROPERTY AND CENTERED ON THE 100 FT

THESE WILL BE A 20 FT WIDE PRIVATE EASEMENT FOR SANITARY SEWER GRANTED TO

INDEPENDENCE TOWNSHIP AND CENTER
THE UTILITY AS SHOWN

FOR STORM SEWER GRANTED TO
INDEPENDENCE TOWNSHIP AND CENTRAL
THE UTILITY AS SHOWN

Am














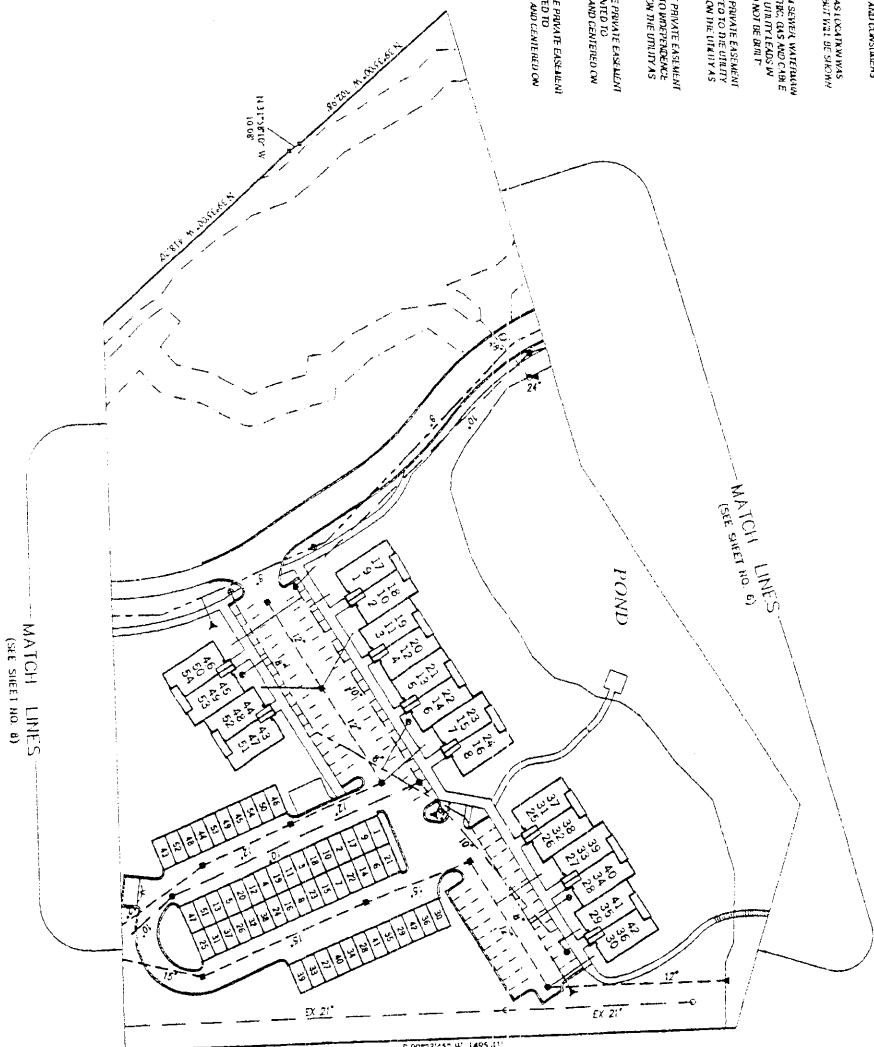

LEGEND

- SANITARY SEWER
- - - STORM SEWER
- ... WATERMAIN
- SANITARY MANHOLE
- STORM MANHOLE
- GATE VALVE
- END SECTION
- GATE VALVE
- INTRUSION

PROPOSED 9-9-04
SCALE 1" = 40'

UTILITY PLAN
VILLAGE OF CLARKSTON
KIEFT ENGINEERING, INC. SHEET 7
KIE 98241











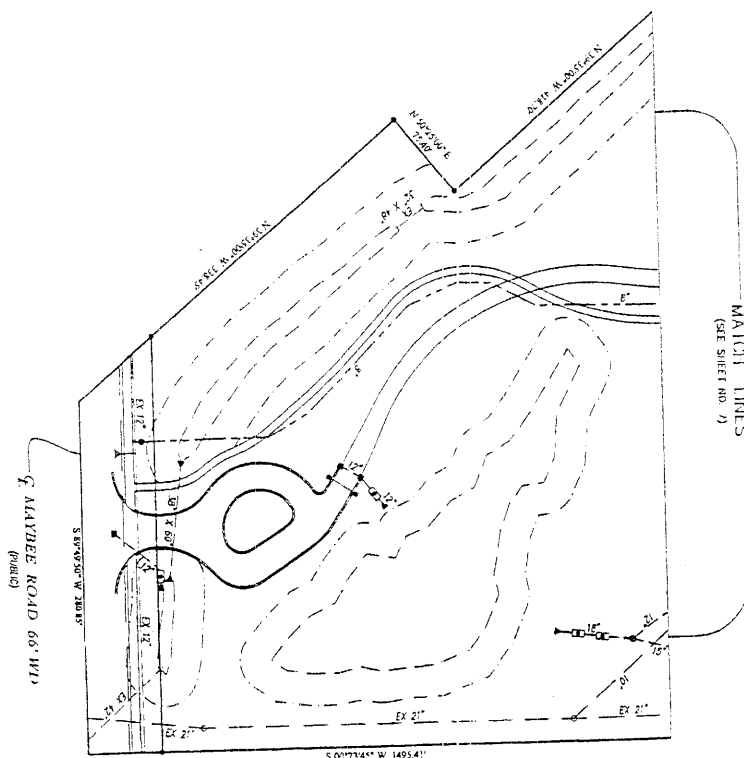

- LEGEND**
- SANITARY SEWER
 - STORM SEWER
 - WATER MAIN
 - SANITARY MANHOLE
 - STORM MANHOLE
 - CATCH BASIN
 - INLET
 - ▲ END SECTION
 - GATE VALVE
 - ▲ JUNCTION

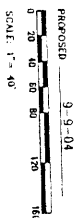

UTILITY PLAN







DATE: 9/9/04

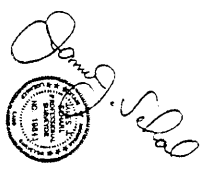




BUILDING #2

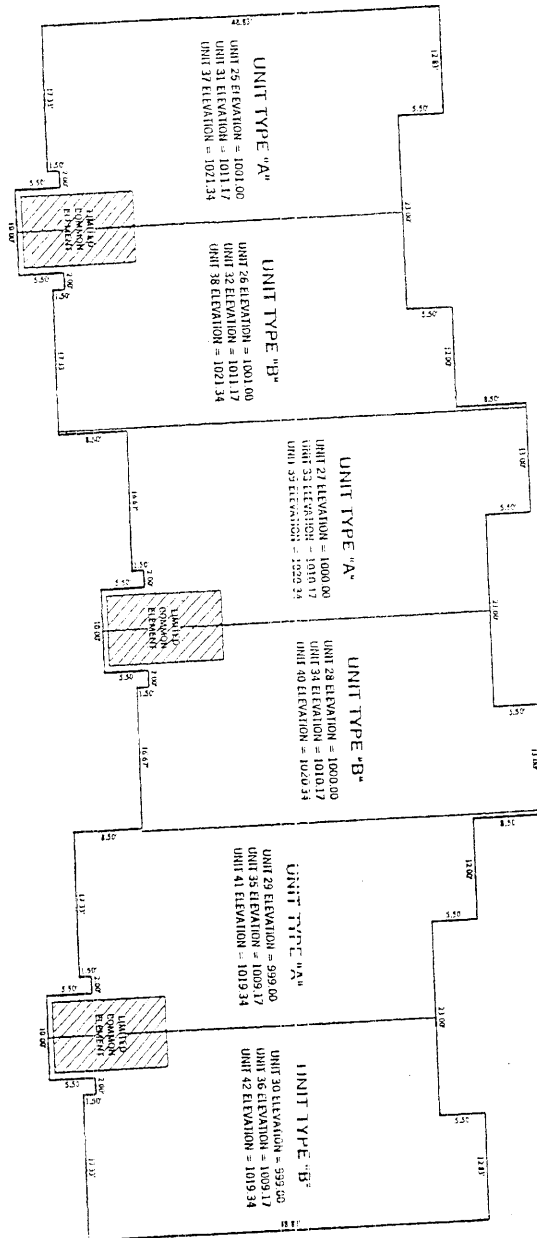


PROPOSED 3'-9'-04"
0 3 6 9 12 15
SCALE 1" = 6'

PERIMETER PLAN
"TRILLIUM VILLAGE OF CLARKSTON"
KRIEFT ENGINEERING, INC. SHEET 10
KE 9/2/11


BUILDING #3

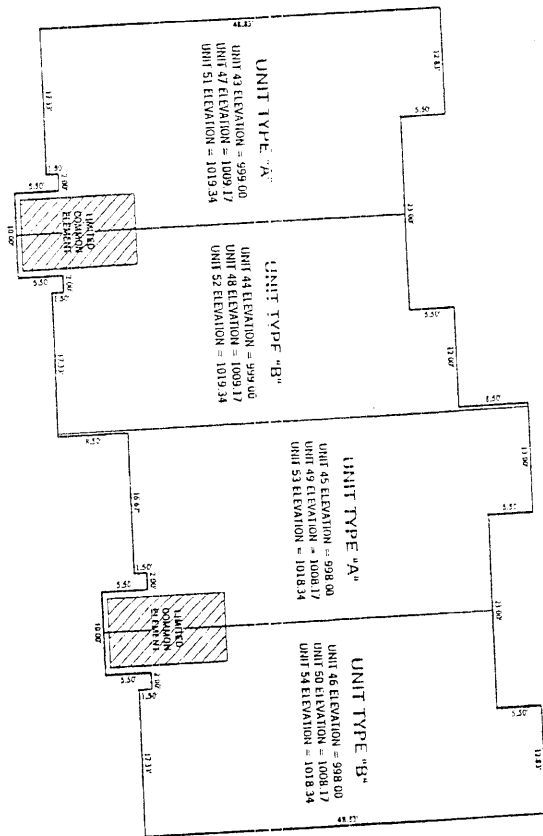


PROPOSED 9' 9" 04"
SCALE 1" = 6'

PERIMETER PLAN
KIEFT ENGINEERING, INC. SHEET 11
KIE 98244


James J. Kieft
KIEFT ENGINEERING, INC.

BUILDING #4

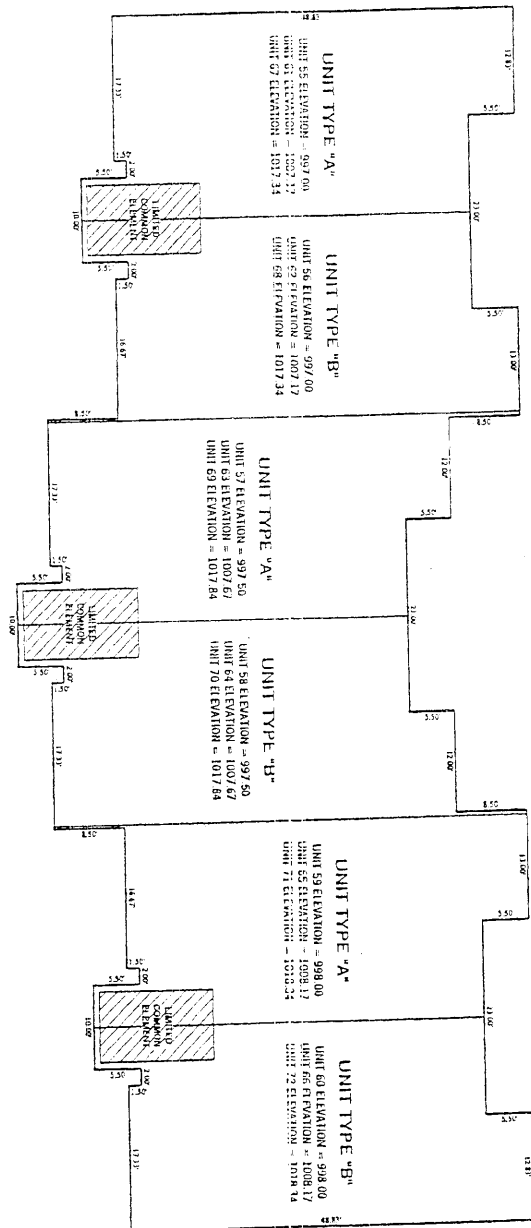


PERMETER PLAN
 SCALE 1" = 6'

PERMETER PLAN
 TRILLIUM VILLAGE OF CLARKSTON
 KIEFT ENGINEERING, INC.
 SHEET 12
 K/E 98274

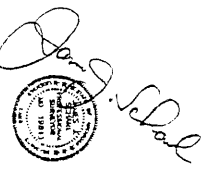

BUILDING #5

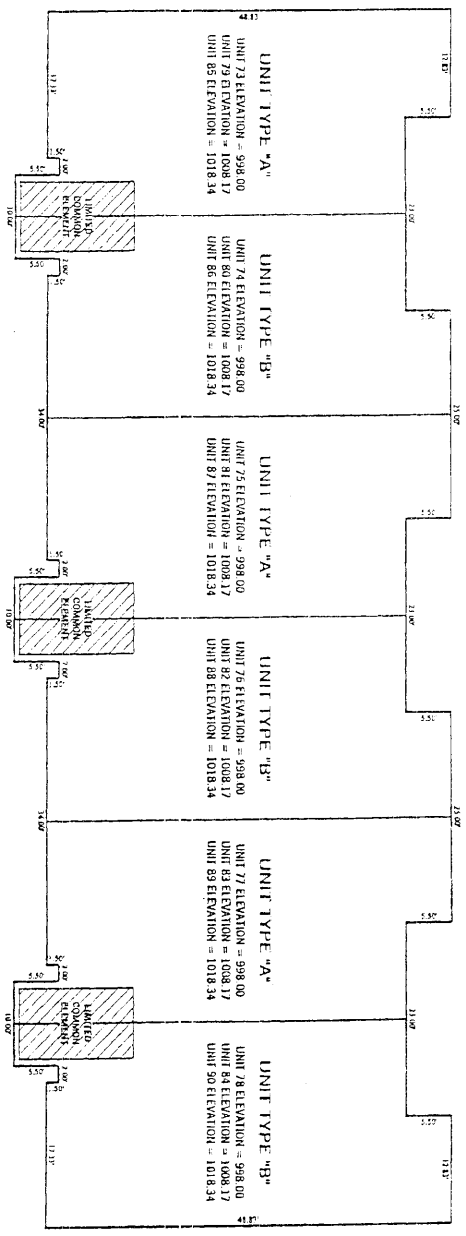


PROPOSED 9'-9'-04"
0 3 6 9 12 15 18
SCALE: 1" = 6'

PERIMETER PLAN
"TRILLIUM VILLAGE OF CLARKSTON"
KEFT ENGINEERING, INC.
1103 SOUTH JAMES STREET, CLARKSTON, MICHIGAN 48346
PHONE: (248) 848-1100
SHEET 13
KE 90324

James J. Keft
Professional Engineer
No. 10841
State of Michigan

BUILDING #6

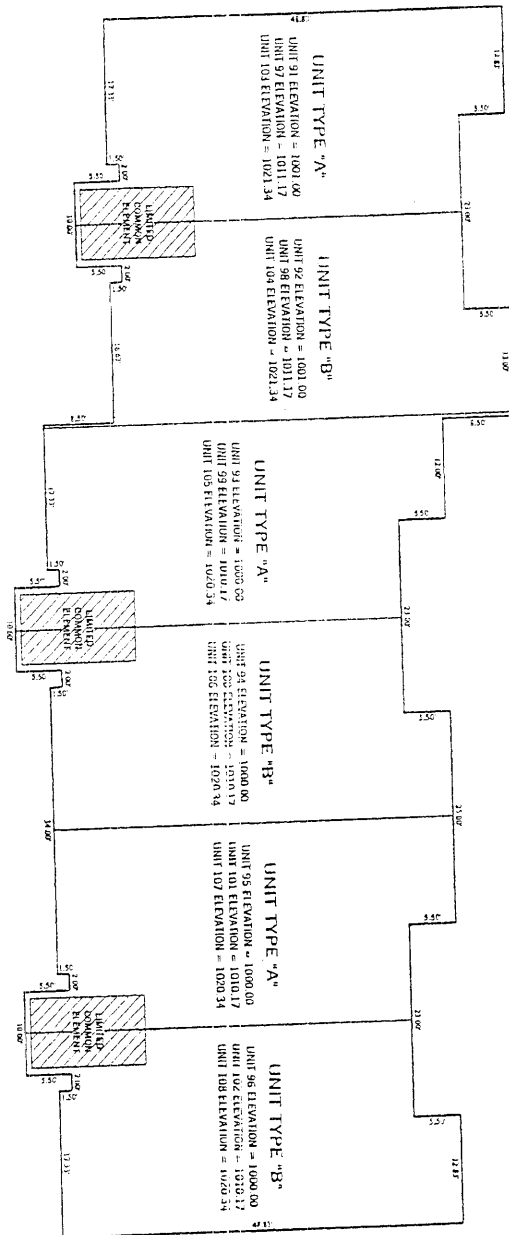


PROJECTED 9-9-04
 0 3 6 9 12 15 18 21
 SCALE: 1" = 6'

PERIMETER PLAN
 KEET ENGINEERING, INC. SHEET 14
 KE 98214




BUILDING #7

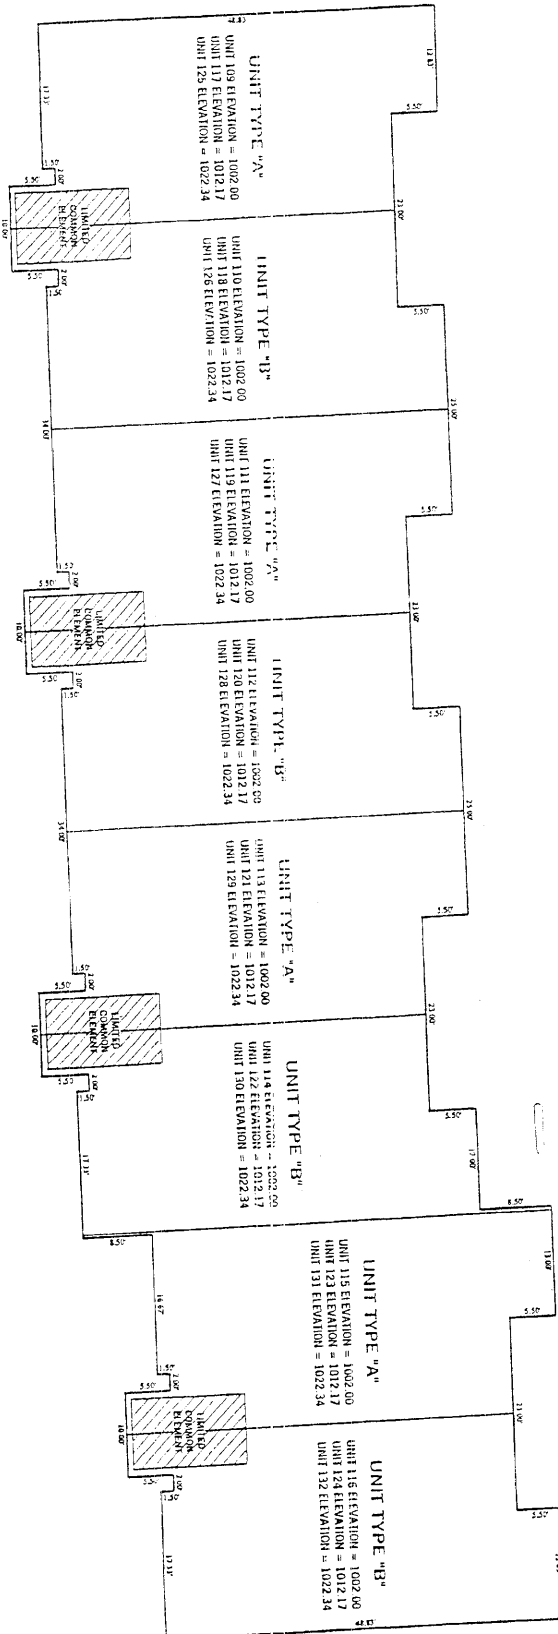

PROPOSED 9-9-04
 SCALE: 1" = 6'


PERIMETER PLAN
 "TRILLIUM VILLAGE OF CLARKSON"
 KIEFT ENGINEERING, INC. SHEET 15
 KIE 9824



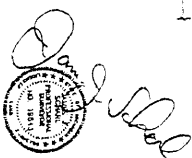

2ND & 3RD FLOOR

ALL WALLS ARE 0.07 UNLESS OTHERWISE NOTED

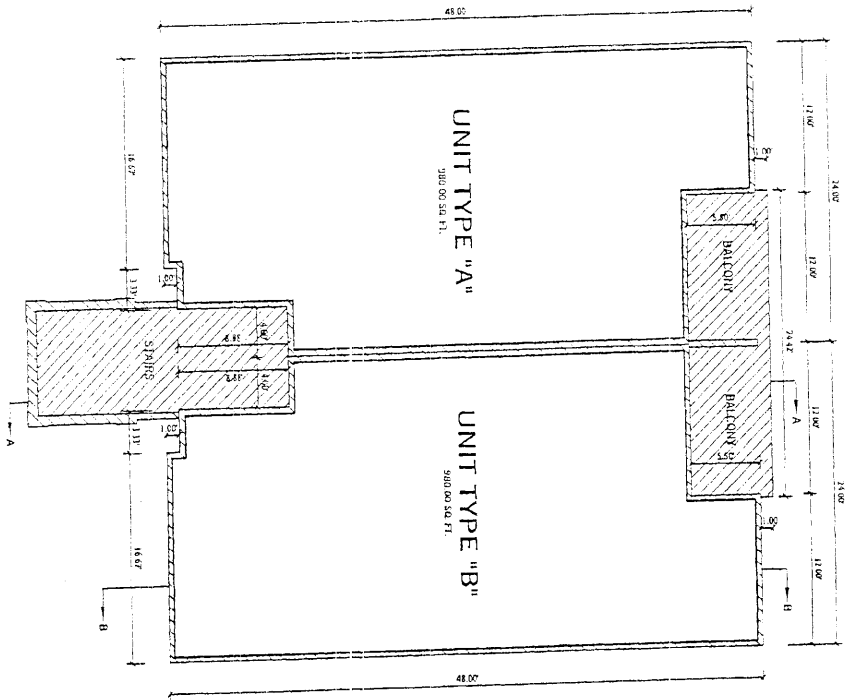


INTERIOR UNITS
2ND & 3RD FLOOR PLAN
"TRILLIUM VILLAGE OF CLARKSTON"
KIEFF ENGINEERING, INC. SHEET 17
3525 SOUTH MAIN STREET, CLARKSTON, MICHIGAN 48346
PHONE (248) 873-3320 FAX (248) 873-3310
KIE 98214

Paul Schab




LEGEND
LIMITS OF UNIT OWNERSHIP

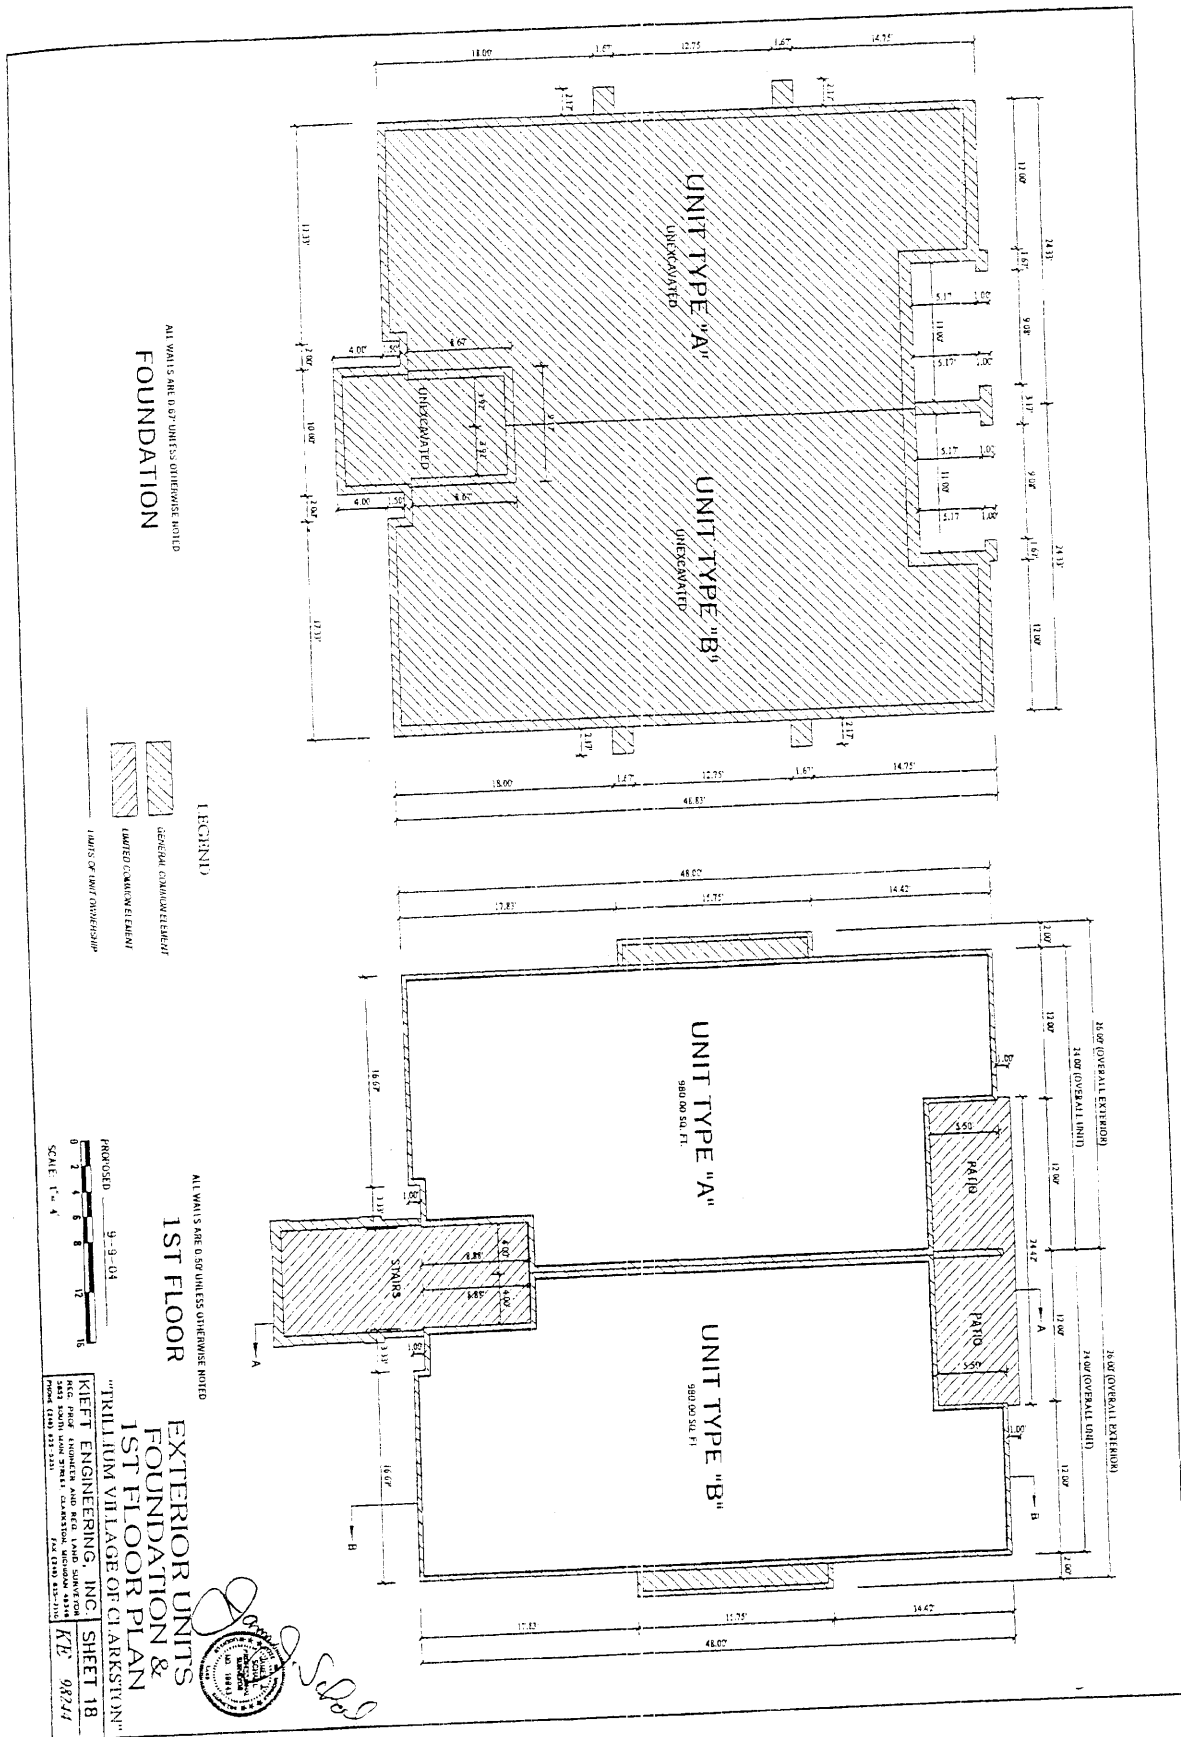

2ND & 3RD FLOOR

ALL WALLS ARE 0.50 UNLESS OTHERWISE NOTED




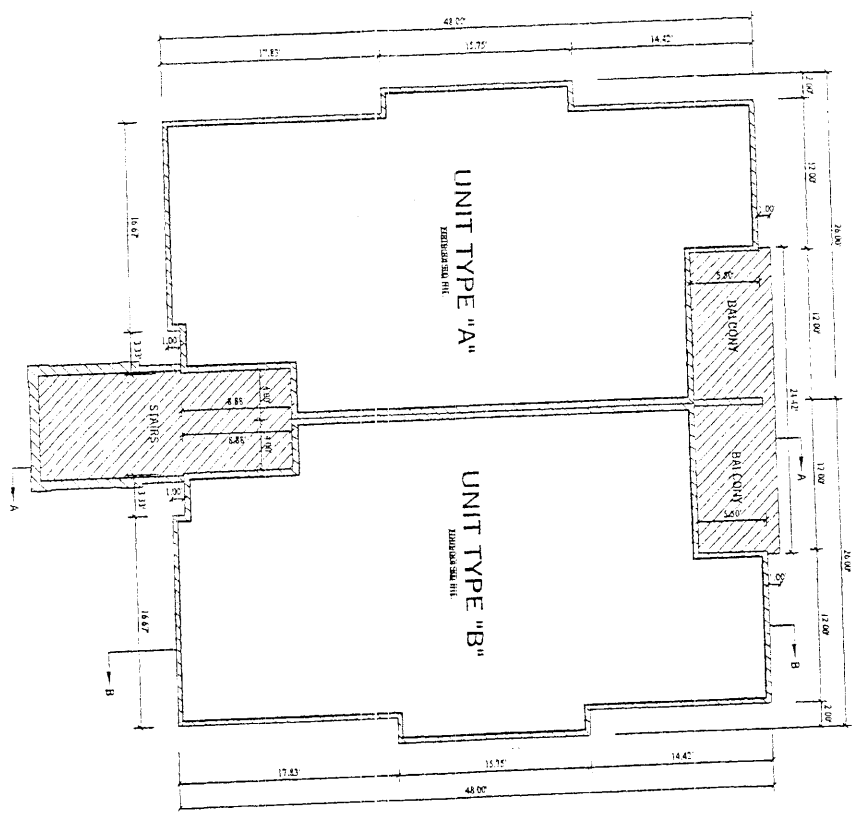


EXTERIOR UNITS
2ND & 3RD FLOOR PLAN
TRIUM VILLAGE OF CLARKSTON
KIEFT ENGINEERING, INC.


SHEET 19
KE 98244

Handwritten signature and stamp

LEGEND
LIMITS OF UNIT OWNERSHIP

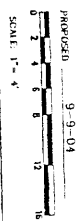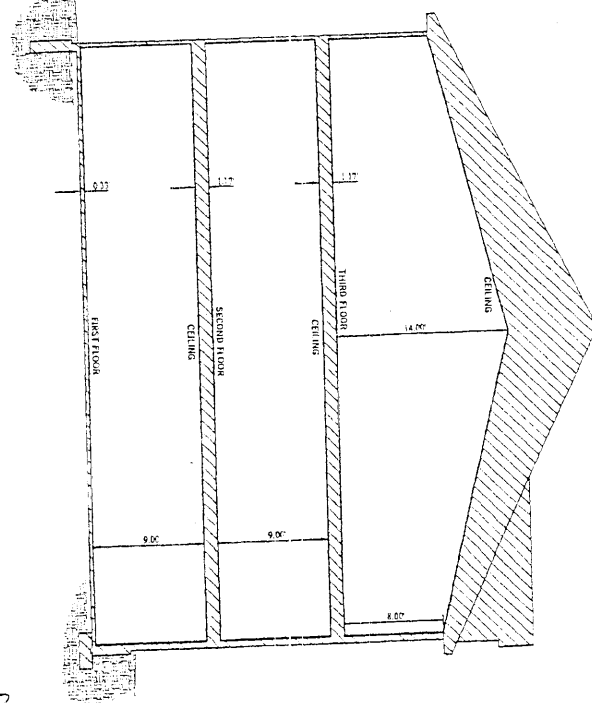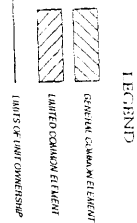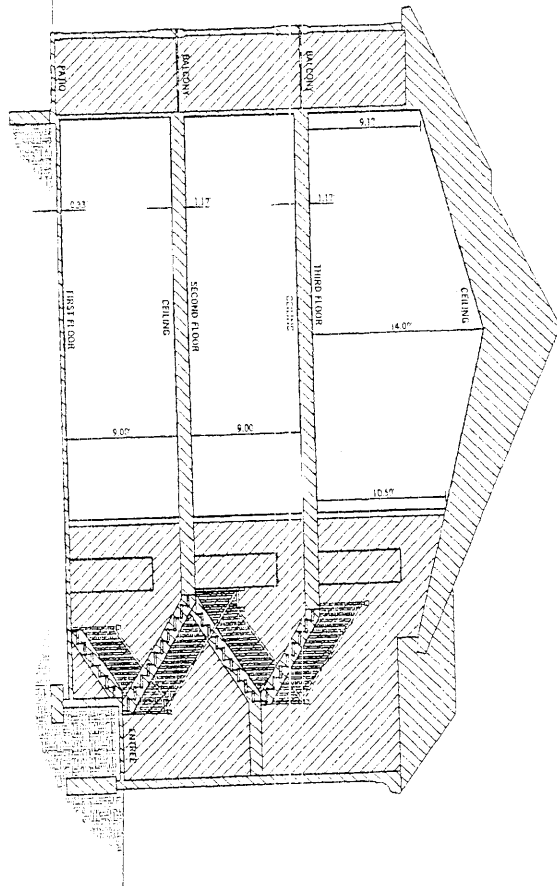


BUILDING CROSS-SECTIONS
 "TRILLIUM VILLAGE OF CLARKSTON"
 KIEIT ENGINEERING, INC. SHEET 20

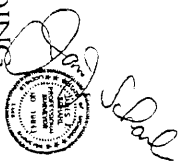


ALL WALLS AND FOOTINGS SHOWN ARE
FOUNDATION

PROPOSED 9-9-04
SCALE: 1" = 4'

COMMUNITY BLDG.
& UNIT 133
FOUNDATION PLAN
"TRILUM VILLAGE OF CLARKSTON"
KIEFT ENGINEERING, INC. SHEET 21
KE 9824

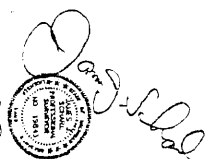


LEGEND
 LIMITED COMMON ELEMENTS
 LIMITS OF UNIT OWNERSHIP

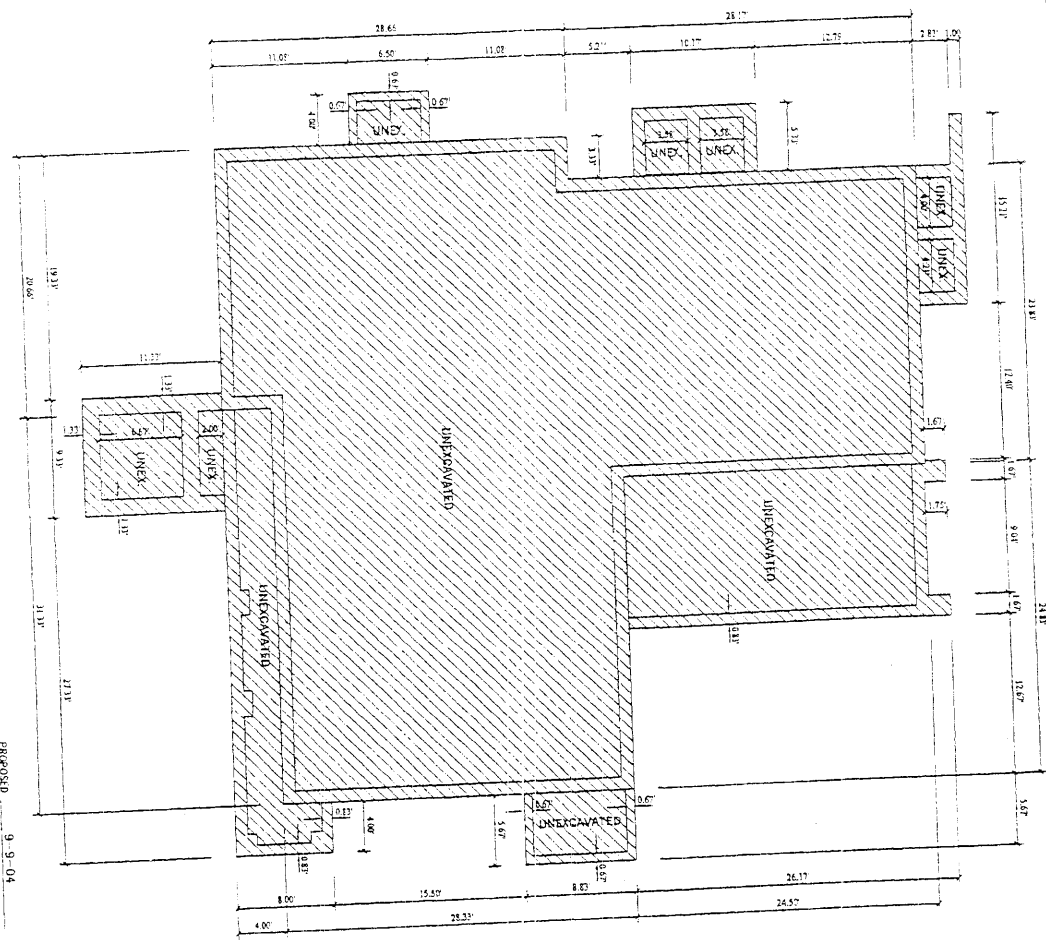

LEGEND


2ND FLOOR

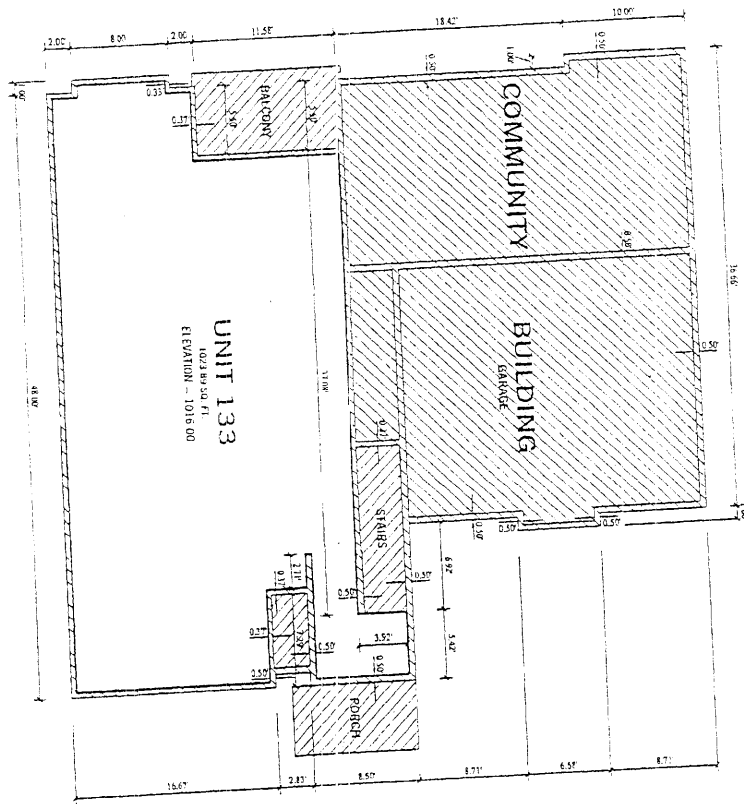


PROPOSED 9-9-04
SCALE 1" = 4'



LEGEND
GENERAL COMMON ELEMENT
LIMITED COMMON ELEMENT

COMMUNITY BLDG.
& UNIT 133
2ND FLOOR PLAN
"TRULIUM VILLAGE OF CLARKSTON"
KJEFT ENGINEERING, INC. SHEET 23


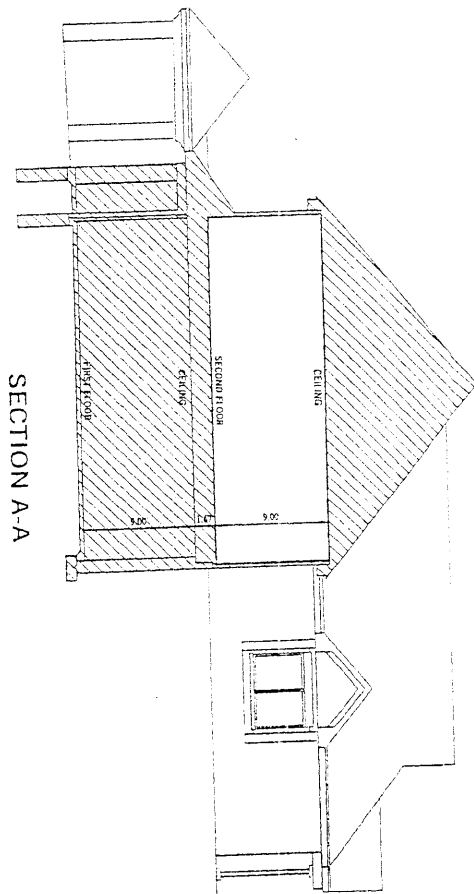

SECTION A-A

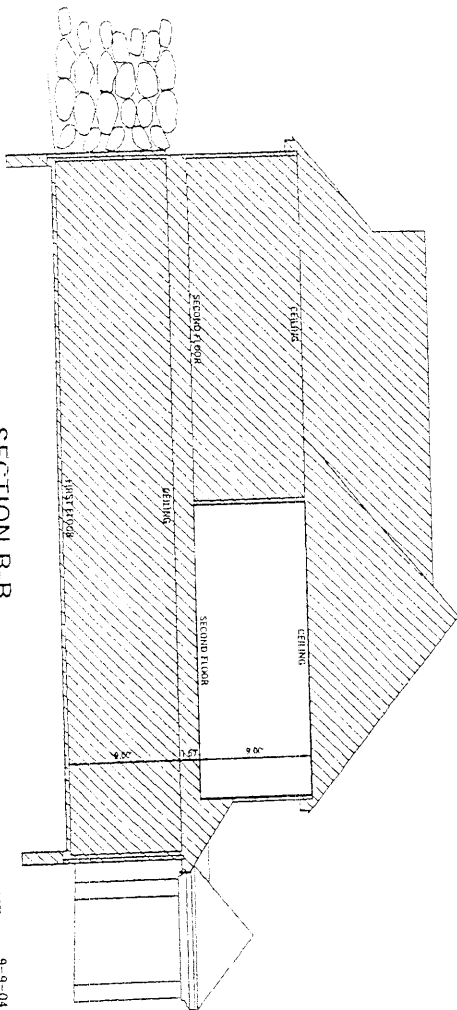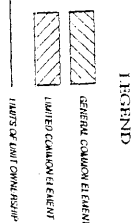

SECTION B-B

 SCALE 1" = 4'

COMMUNITY BLDG.
 & UNIT 133
 BUILDING
 CROSS-SECTIONS
 "TRILLIUM VILLAGE OF CLARKSTON"
 KIEFT ENGINEERING, INC.

SHEET 24
 KIE 08244

